


MULTICOAT DRAIN FLASHING DETAIL (OVER CONCRETE SUBSTRATE)

NOT TO SCALE

* NOTE: For installation instructions please refer to the system specification sheets posted on our website.

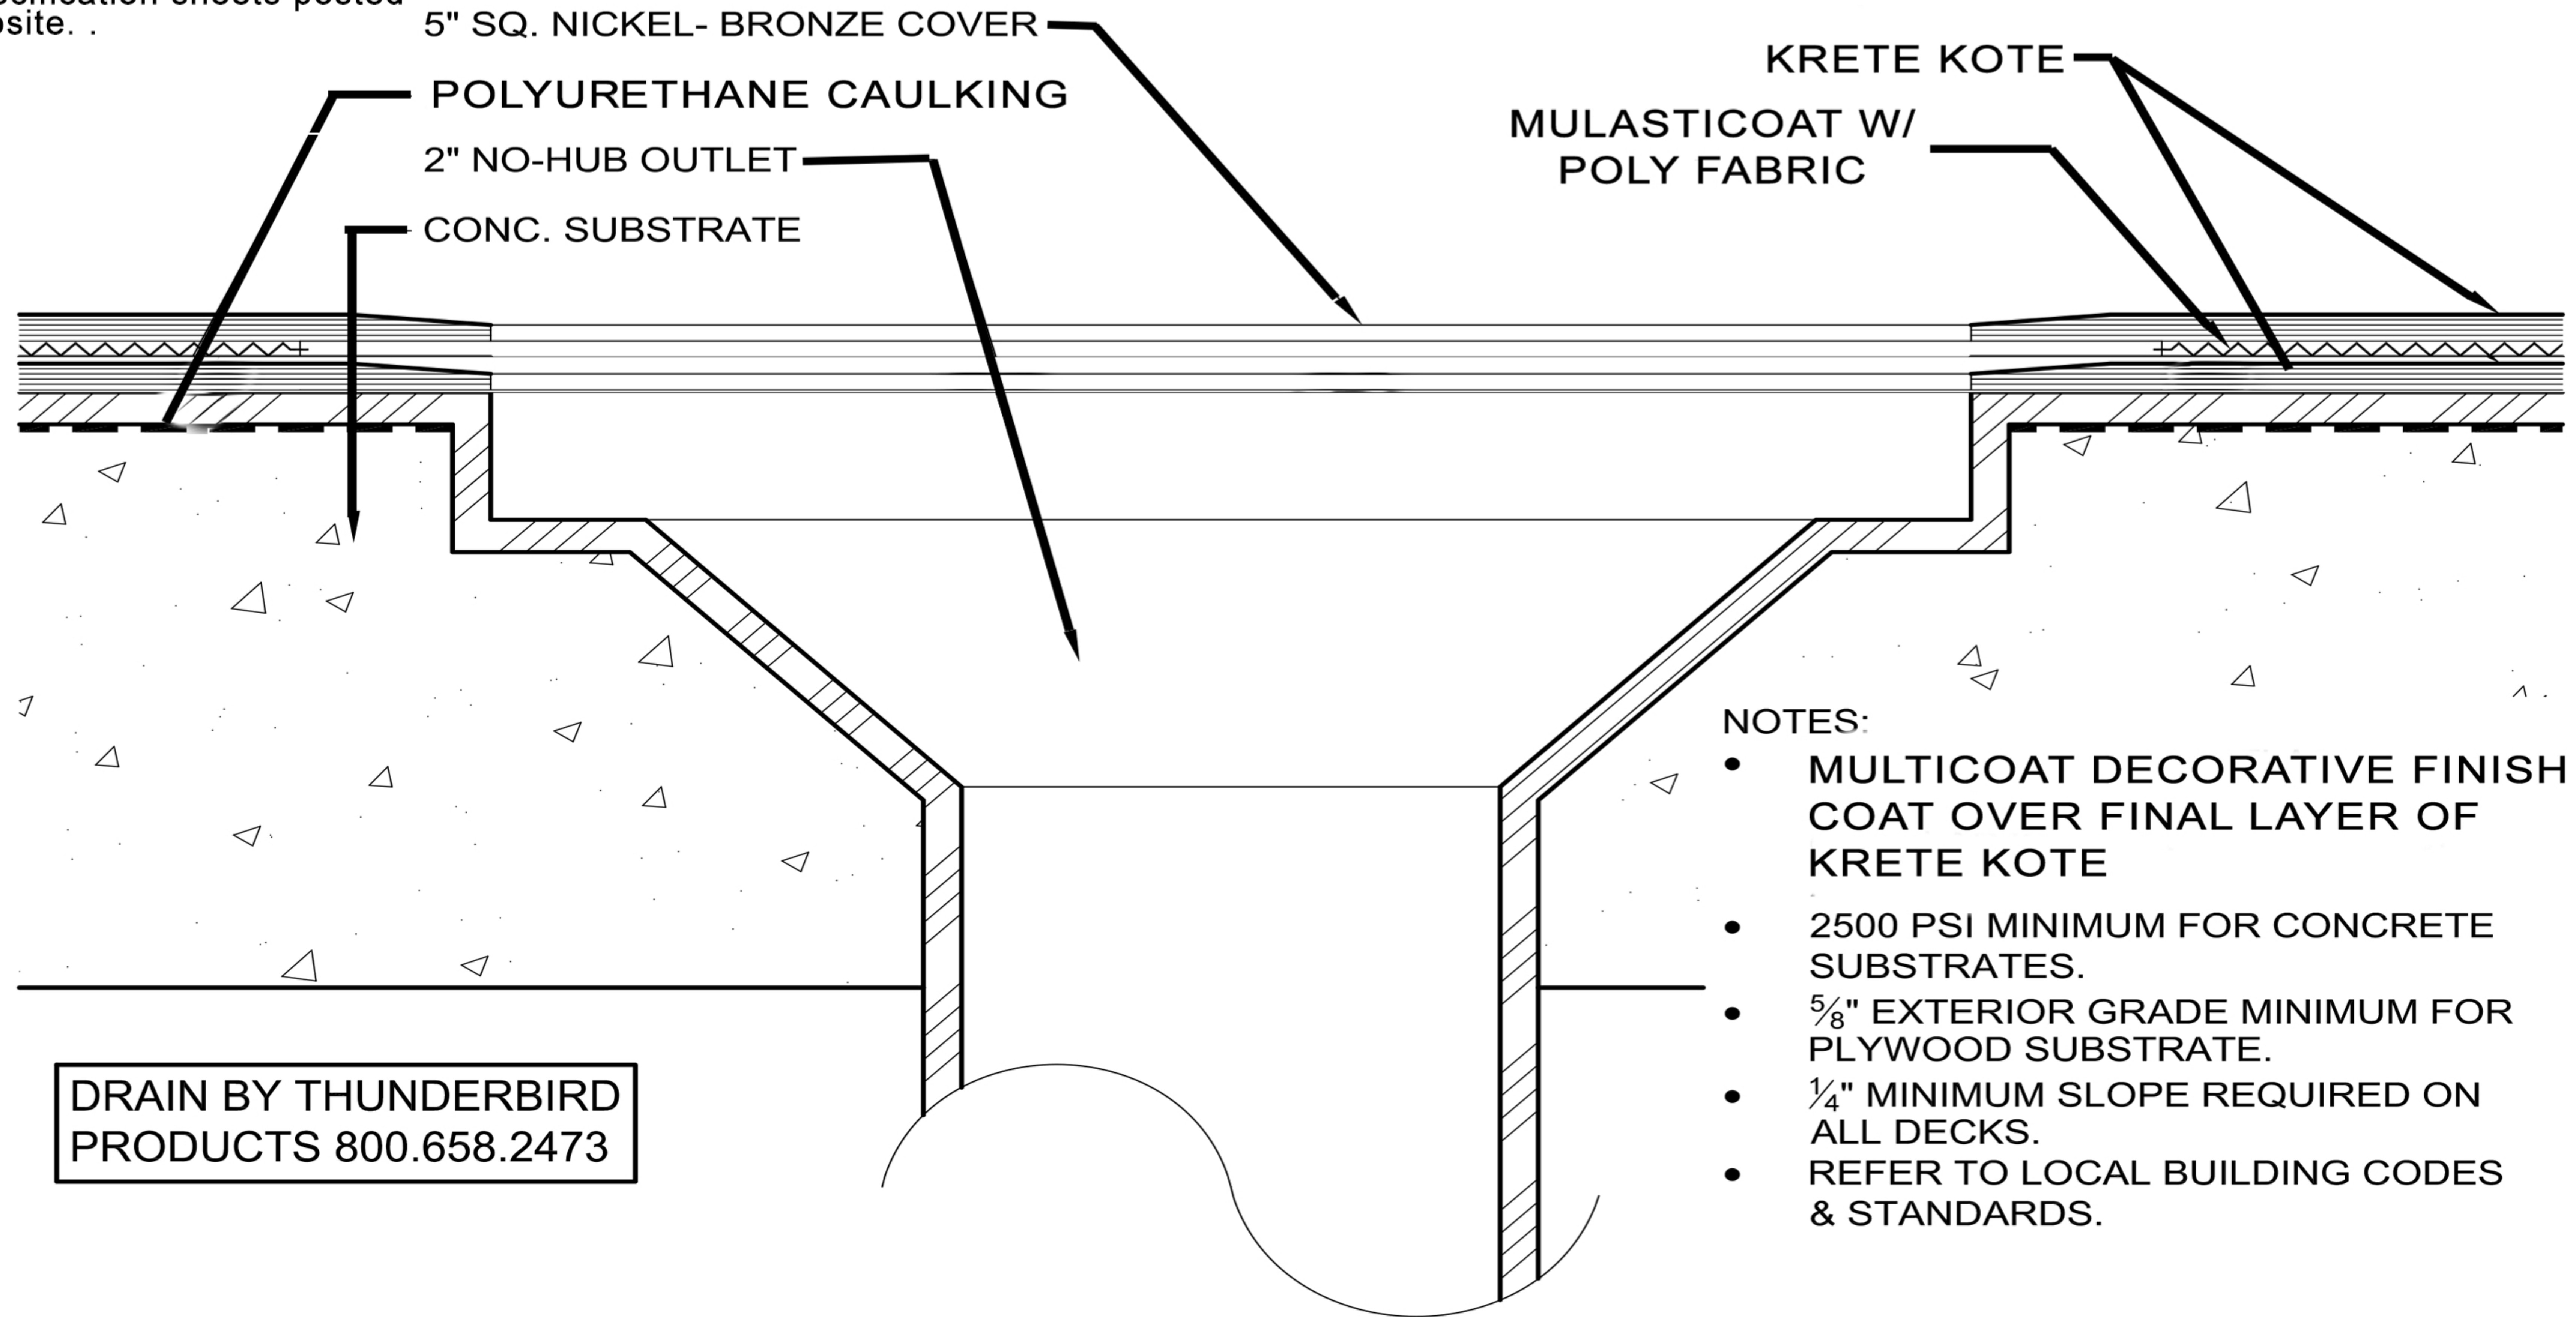

NOTES:

- MULTICOAT DECORATIVE FINISH COAT OVER FINAL LAYER OF KRETE KOTE
- 2500 PSI MINIMUM FOR CONCRETE SUBSTRATES.
- 5/8" EXTERIOR GRADE MINIMUM FOR PLYWOOD SUBSTRATE.
- 1/4" MINIMUM SLOPE REQUIRED ON ALL DECKS.
- REFER TO LOCAL BUILDING CODES & STANDARDS.

23331 ANTONIO PARKWAY
RANCHO SANTA MARGARITA CA 92679



WWW.MULTICOAT.COM
(877)-685-8426